


Detail



11

Situace

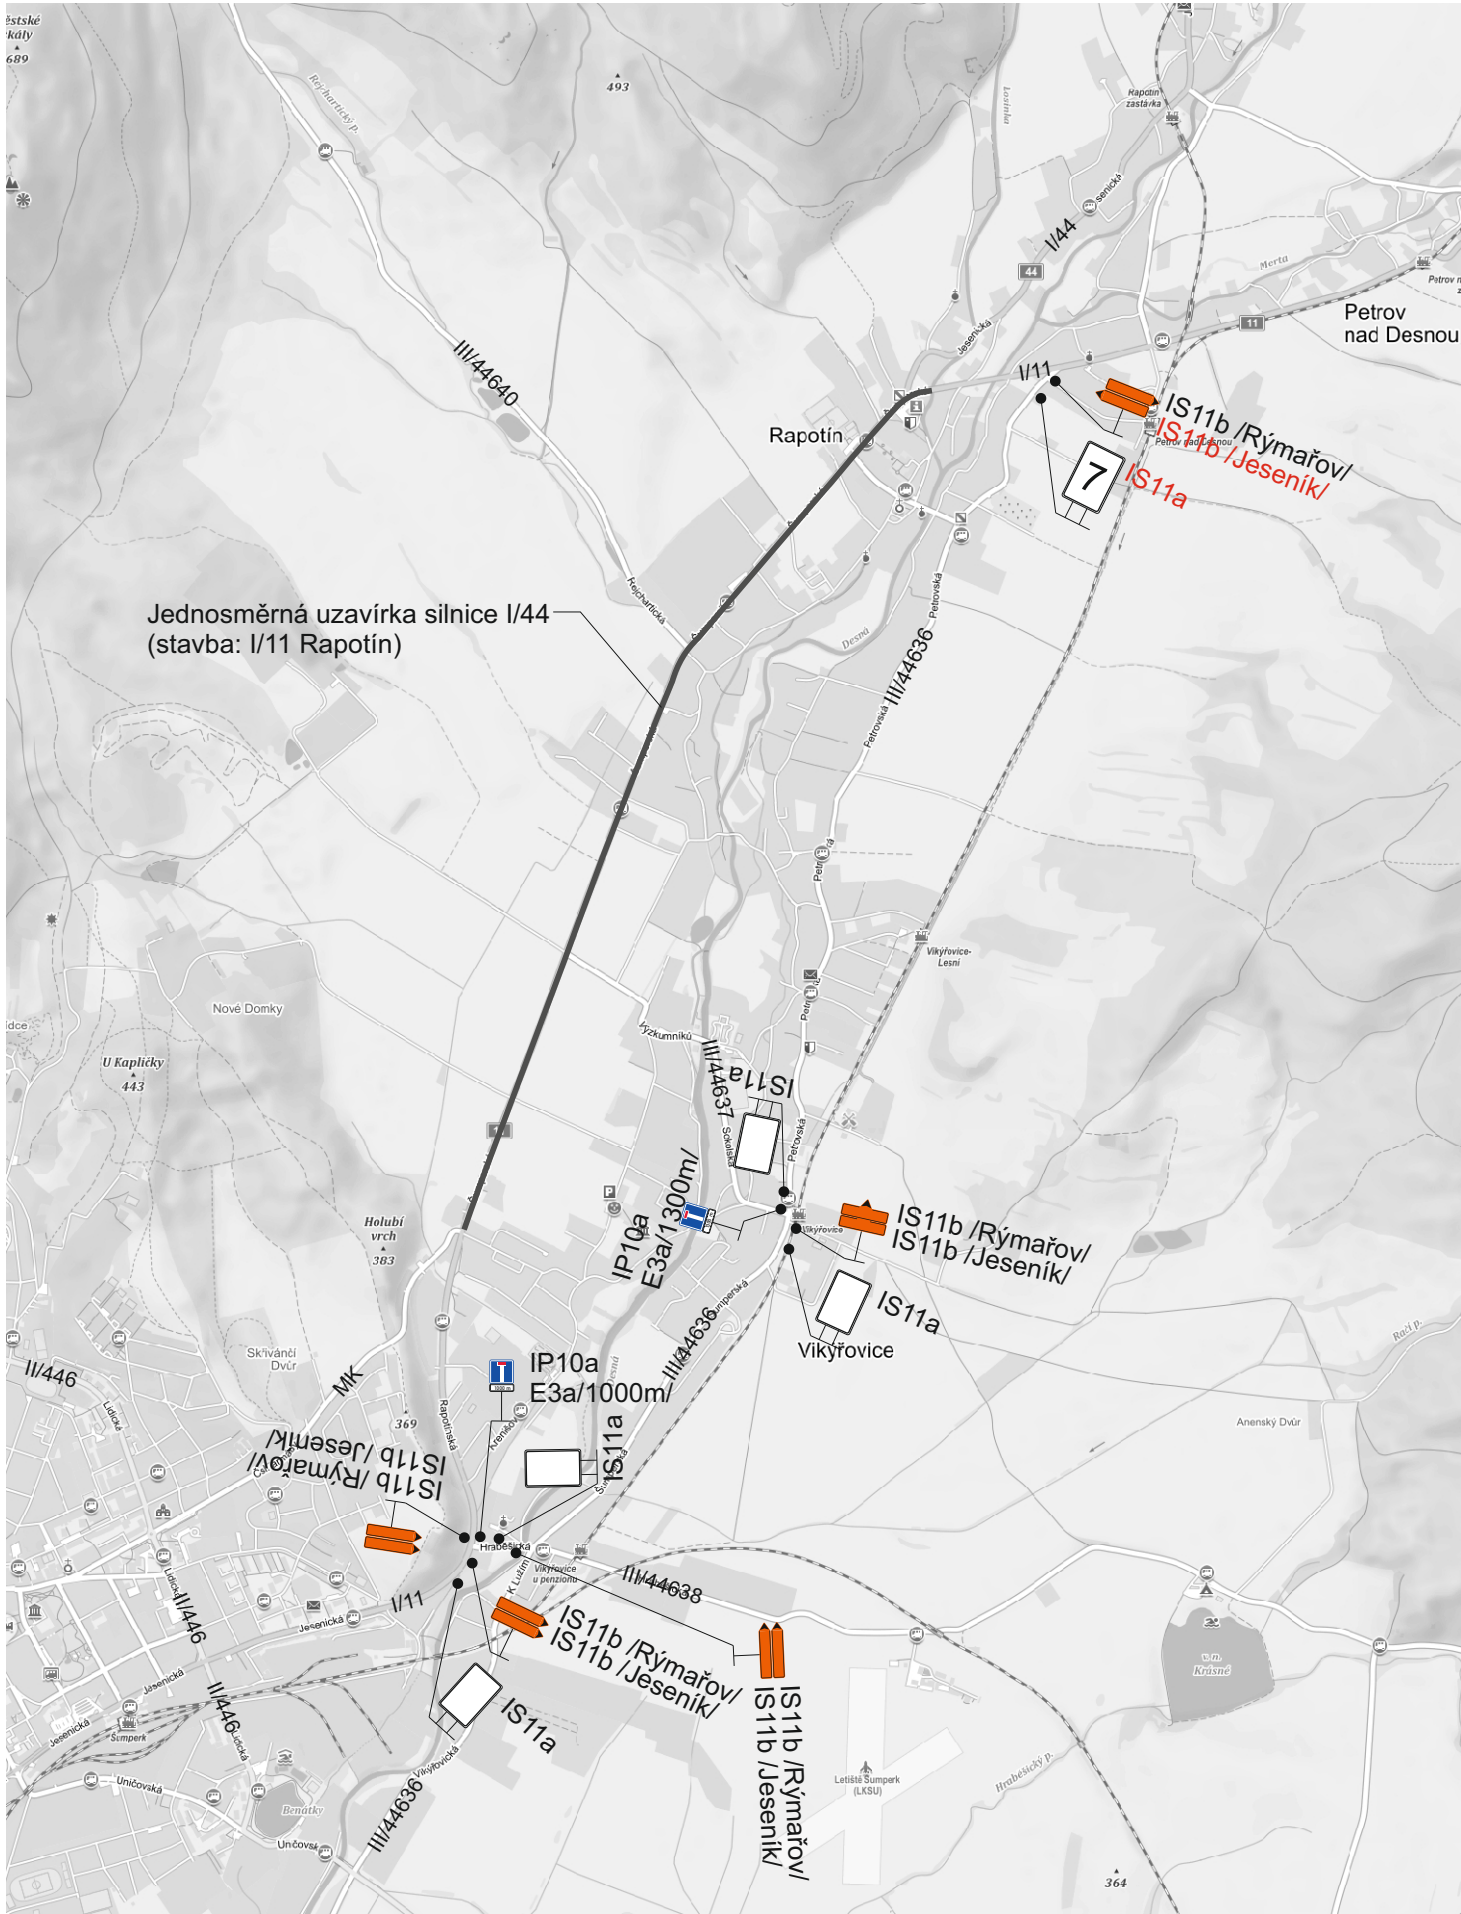